




CONSTRUCTION DETAILS FOR 'GAF ASPHALT SHINGLE ROOFING SYSTEM'

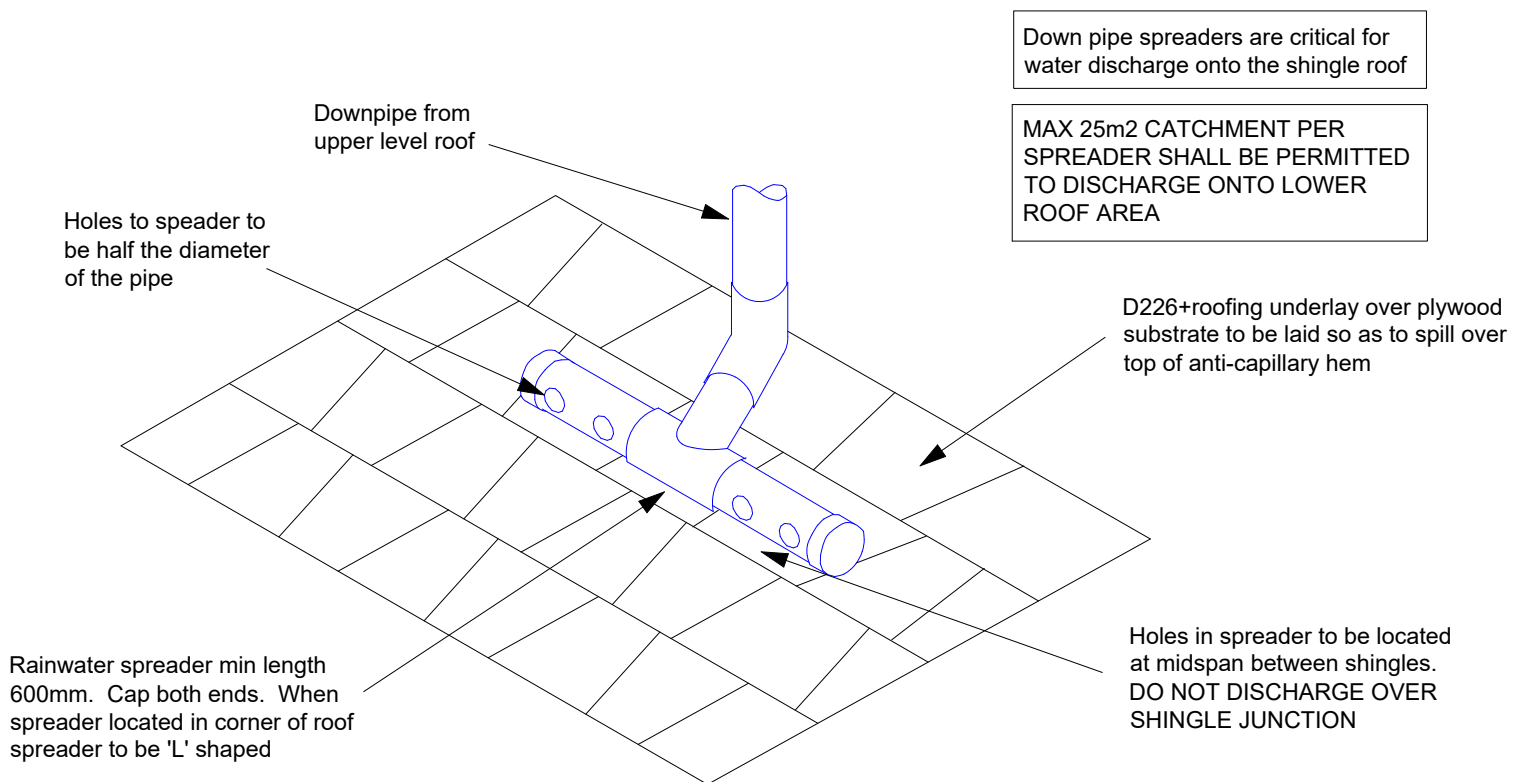

	DRAWING: <b>RAIN WATER SPREADER</b>	DATE: <b>24 JUNE 2018</b>	DETAIL: <b>21</b>	 BRANZ Appraised Appraisal No 529
	DETAILS FOR: <b>ASPHALT SHINGLE ROOFING</b>	SCALE: <b>N/A</b>		