


CONSTRUCTION DETAILS FOR 'GAF ASPHALT SHINGLE ROOFING SYSTEM'

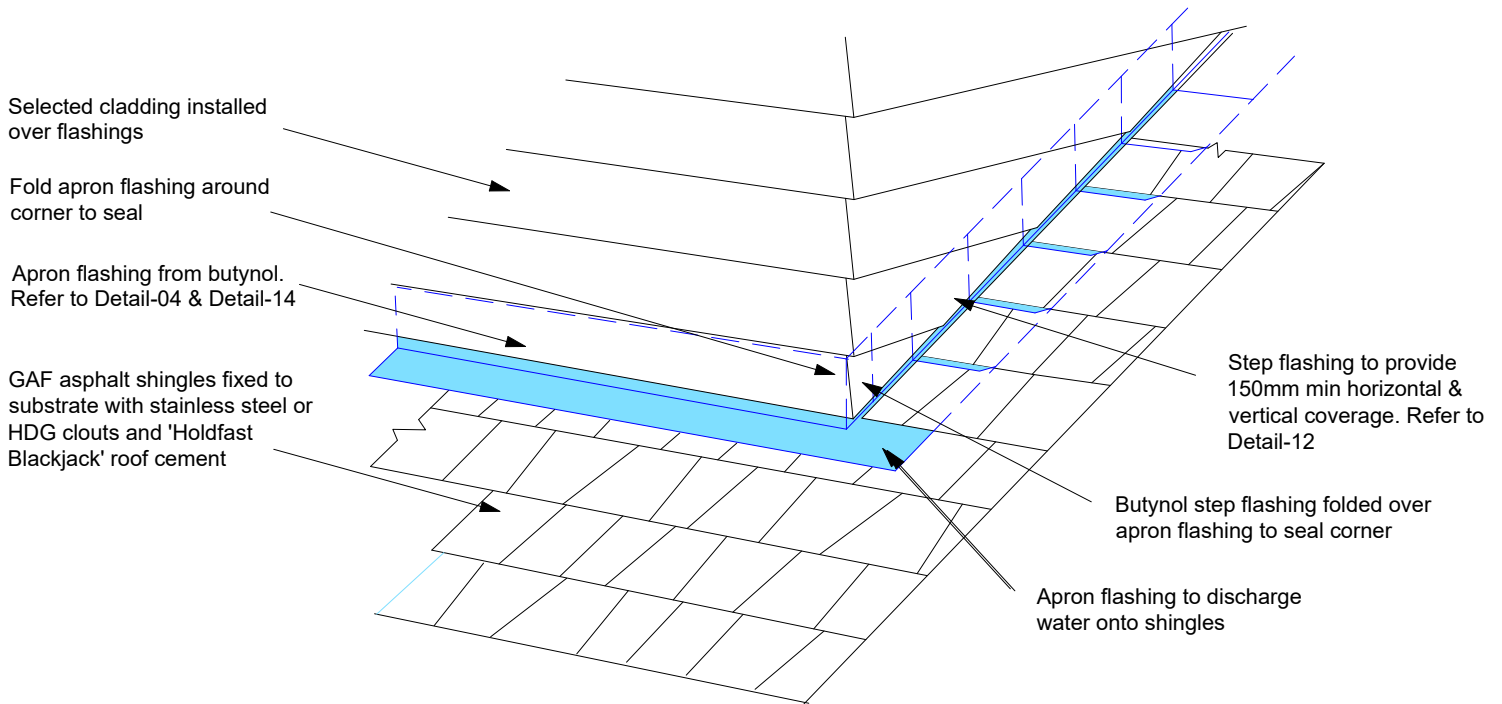

	DRAWING: ROOF TO WALL FLASHINGS	DATE: 30 AUG 2018	DETAIL: 29	 BRANZ Appraised Appraisal No 529
	DETAILS FOR: ASPHALT SHINGLE ROOFING	SCALE: N/A		